
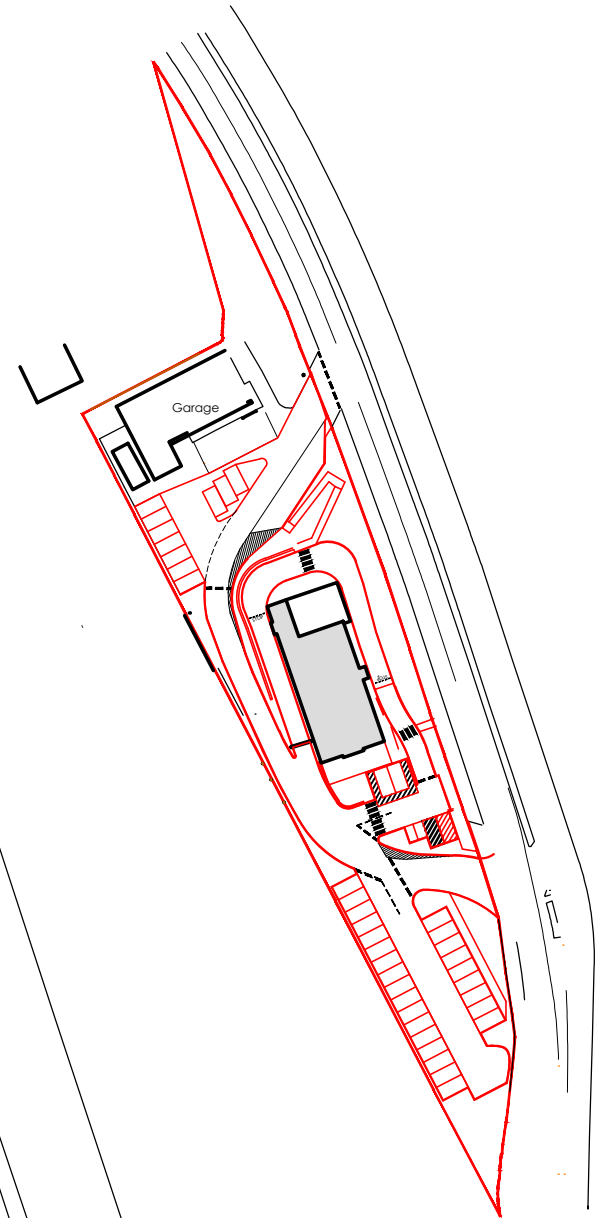
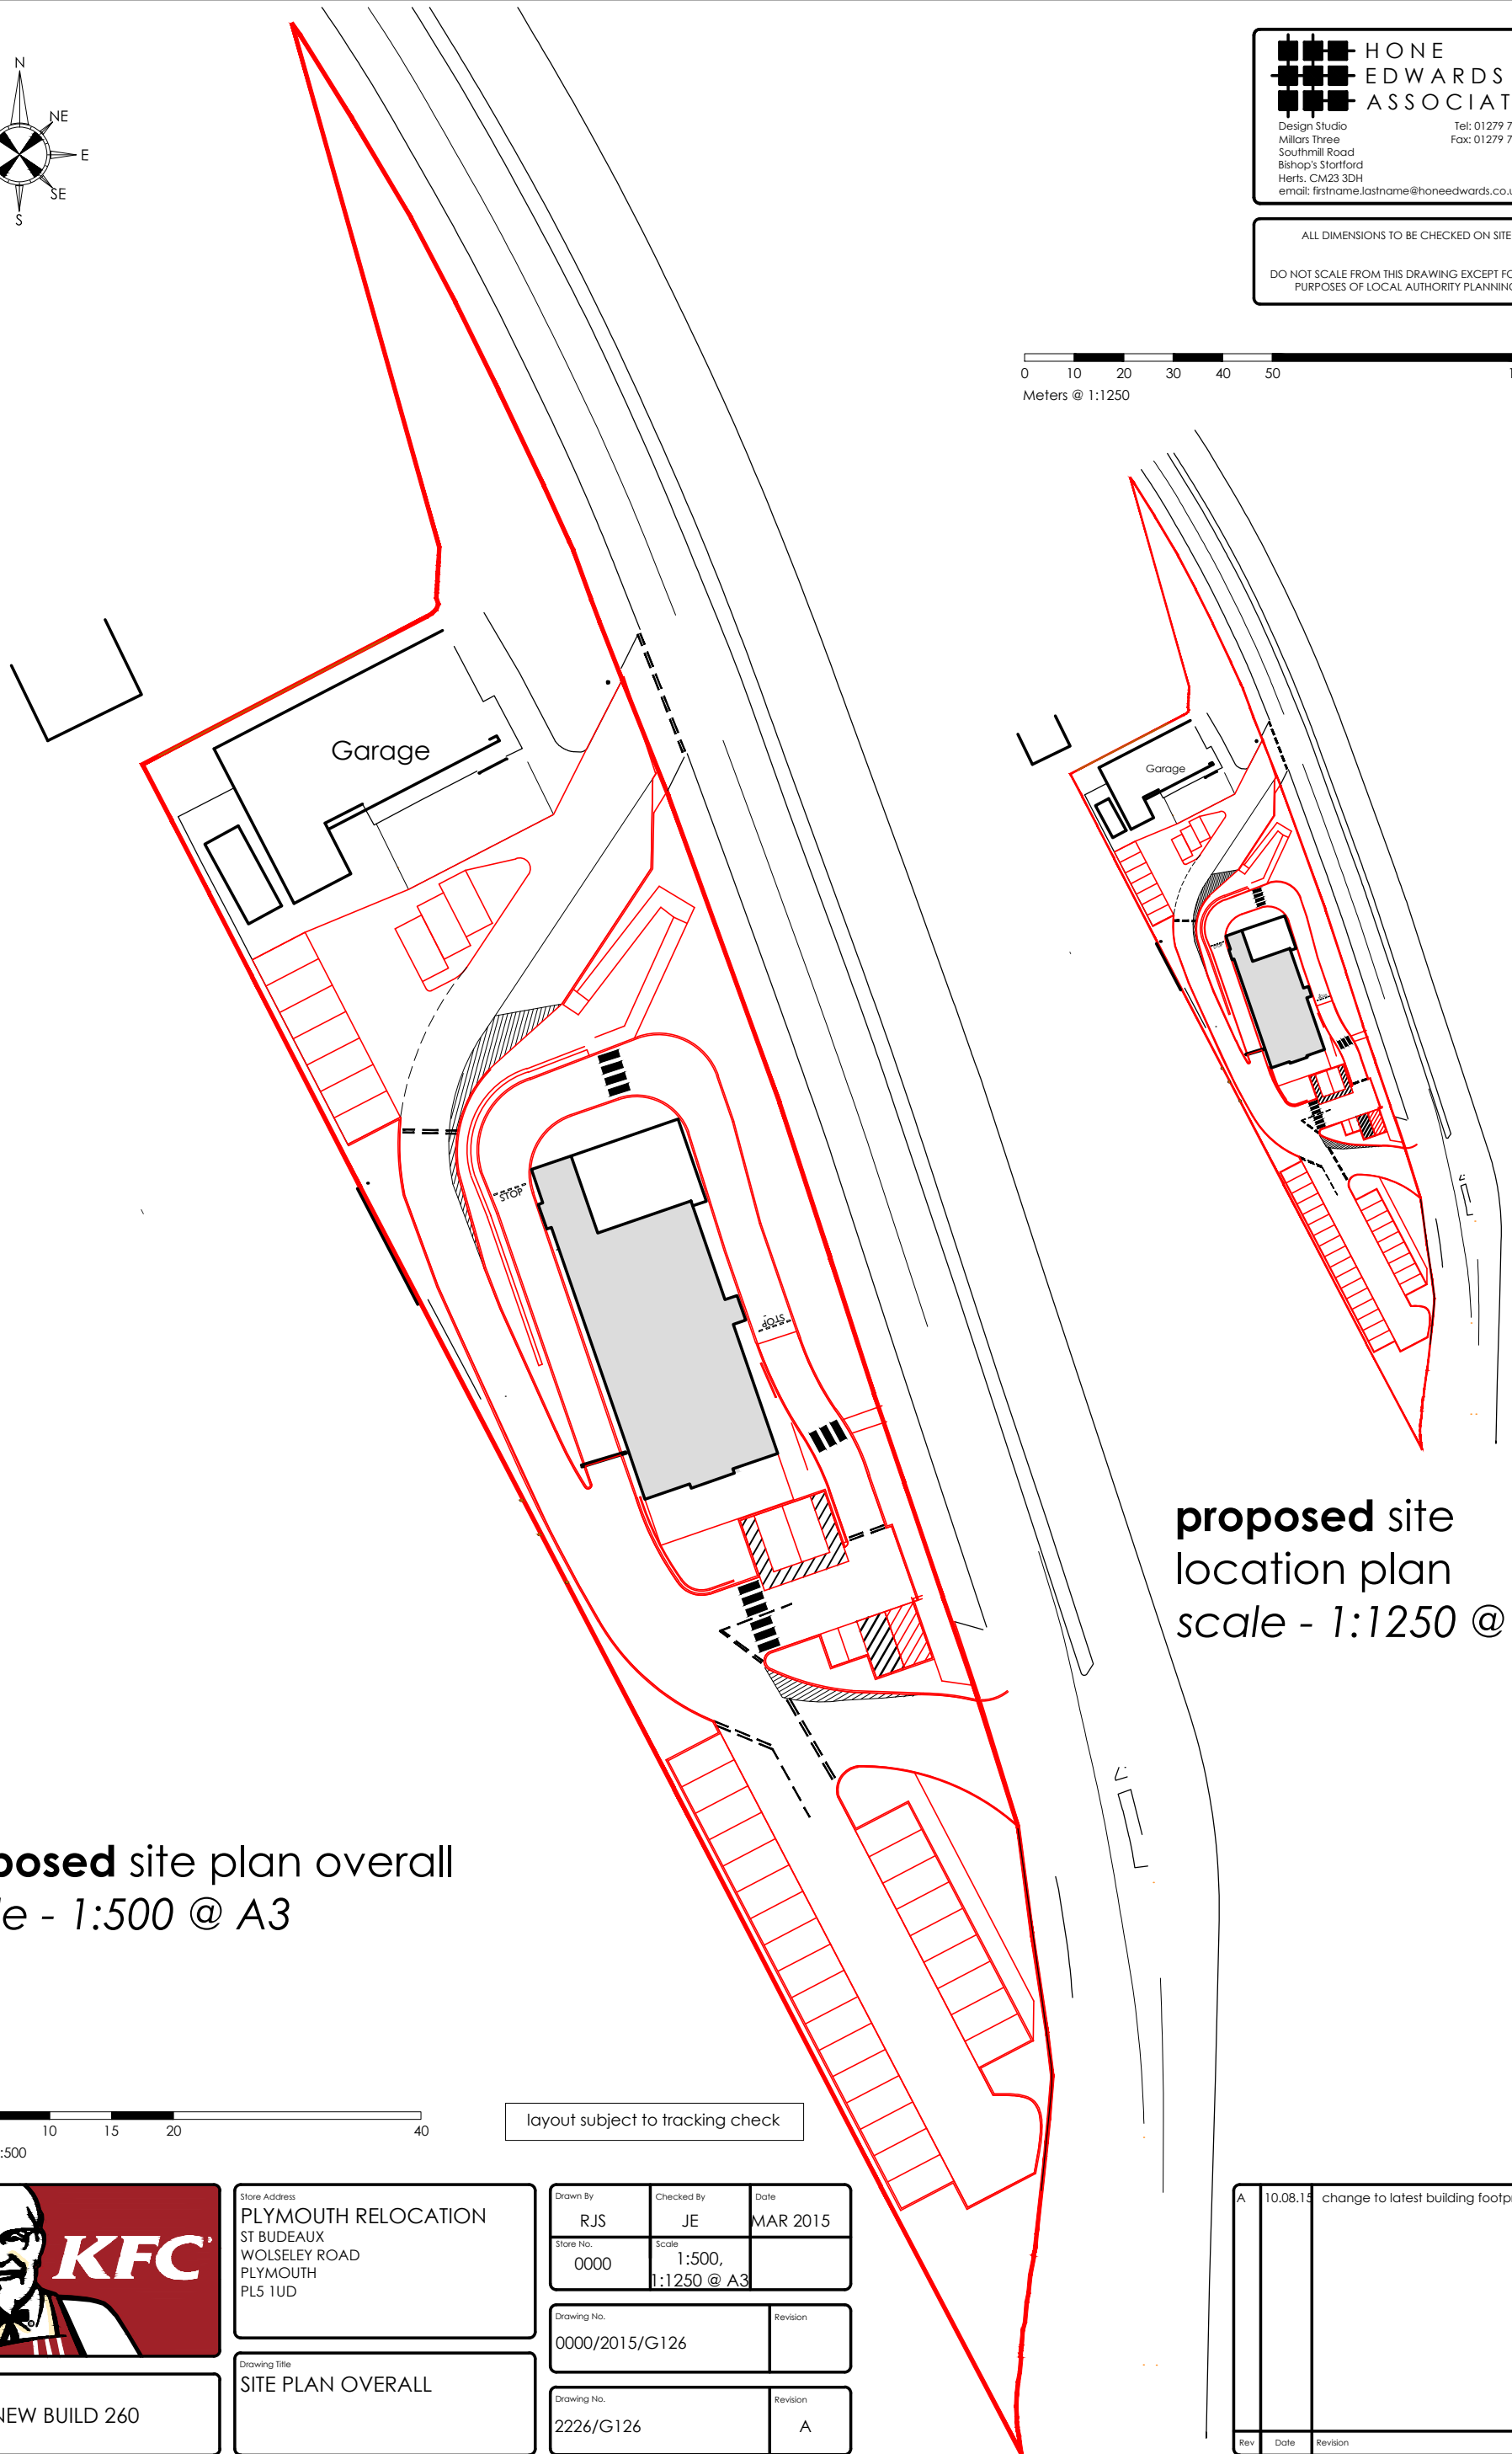



HONE EDWARDS ASSOCIATES
 Design Studio Millars Three Southmill Road Bishop's Stortford Herts. CM23 3DH
 email: firstname.lastname@honeedwards.co.uk
 Tel: 01279 758545 Fax: 01279 757730

ALL DIMENSIONS TO BE CHECKED ON SITE
 DO NOT SCALE FROM THIS DRAWING EXCEPT FOR THE PURPOSES OF LOCAL AUTHORITY PLANNING

 

proposed site location plan
 scale - 1:1250 @ A3

proposed site plan overall
 scale - 1:500 @ A3

 

layout subject to tracking check



Store Address
PLYMOUTH RELOCATION
 ST BUDEAUX
 WOLSELEY ROAD
 PLYMOUTH
 PL5 1UD

Drawn By RJS	Checked By JE	Date MAR 2015
Store No. 0000	Scale 1:500, 1:1250 @ A3	

Drawing No. 0000/2015/G126	Revision
-------------------------------	----------

Drawing No. 2226/G126	Revision A
--------------------------	---------------

Drawing Title
SITE PLAN OVERALL

NEW BUILD 260

Rev	Date	Revision
A	10.08.15	change to latest building footprint SBR